

Construction Activity Notification



COLORADO SPRINGS
AIRPORT

Taxiway C and C5/C6/C7 Pavement Reconstruction/Rehabilitation

CAN #02 – Construction Areas Update

Issue Date: 10/28/2016


Project Information

Project Title	Taxiway C and C5/C6/C7 Pavement Reconstruction/Rehabilitation
Contractor	Interstate Highway Construction (IHC)
Work Location	Westside Taxiway C and C5/C6/C7 Connectors (Secure SIDA)
Activity Title	Concrete pavement reconstruction/rehabilitation of TW-C from TW-G through TW-C7, and TW-C5/C6/C7.
Activity Description	Concrete pavement removal, replacement and rehabilitation at south TW-C and TW-C5/C6/C7. The entire project duration has 130 calendar days beginning 08/15/2016 through 12/22/2016.
Facility/System Impacts	Construction activity consists of concrete pavement removal, replacement and rehabilitation at south TW-C and TW-C5/C6/C7. TW-C from south of TW-H through TW-C7 and TW-C5/C6/C7 will be closed. RW-35L Glideslope will be back in service. NOTAM to be issued. Construction activity will occur primarily from 0700 to 1900 hours local time, TSA/COS-Airport security and safety measures will be in effect at all times. Refer to the construction plan (page-2 below) for vehicle/equipment traffic, and to use established vehicle and haul routes.
Start Date / Time	October 28, 2016 / 1700 hours local time (construction activity)
End Date / Time	December 20, 2016 / 1900 hours local time (construction activity)

Activity Contact List

Role	Name	Contact
Airport Project Manager	Sam Schneider	719-550-1907 or sschneider@springsgov.com
Contractor Project Manager	Brian Martinez	
Engineer Project Manager	Alex McKean (RS&H)	303-409-7915
Airport Operations	Airport Communications Center	719-550-1918 or -1919

See Page-2: Construction Access, Safety and Phasing Plan (Sheet C008).

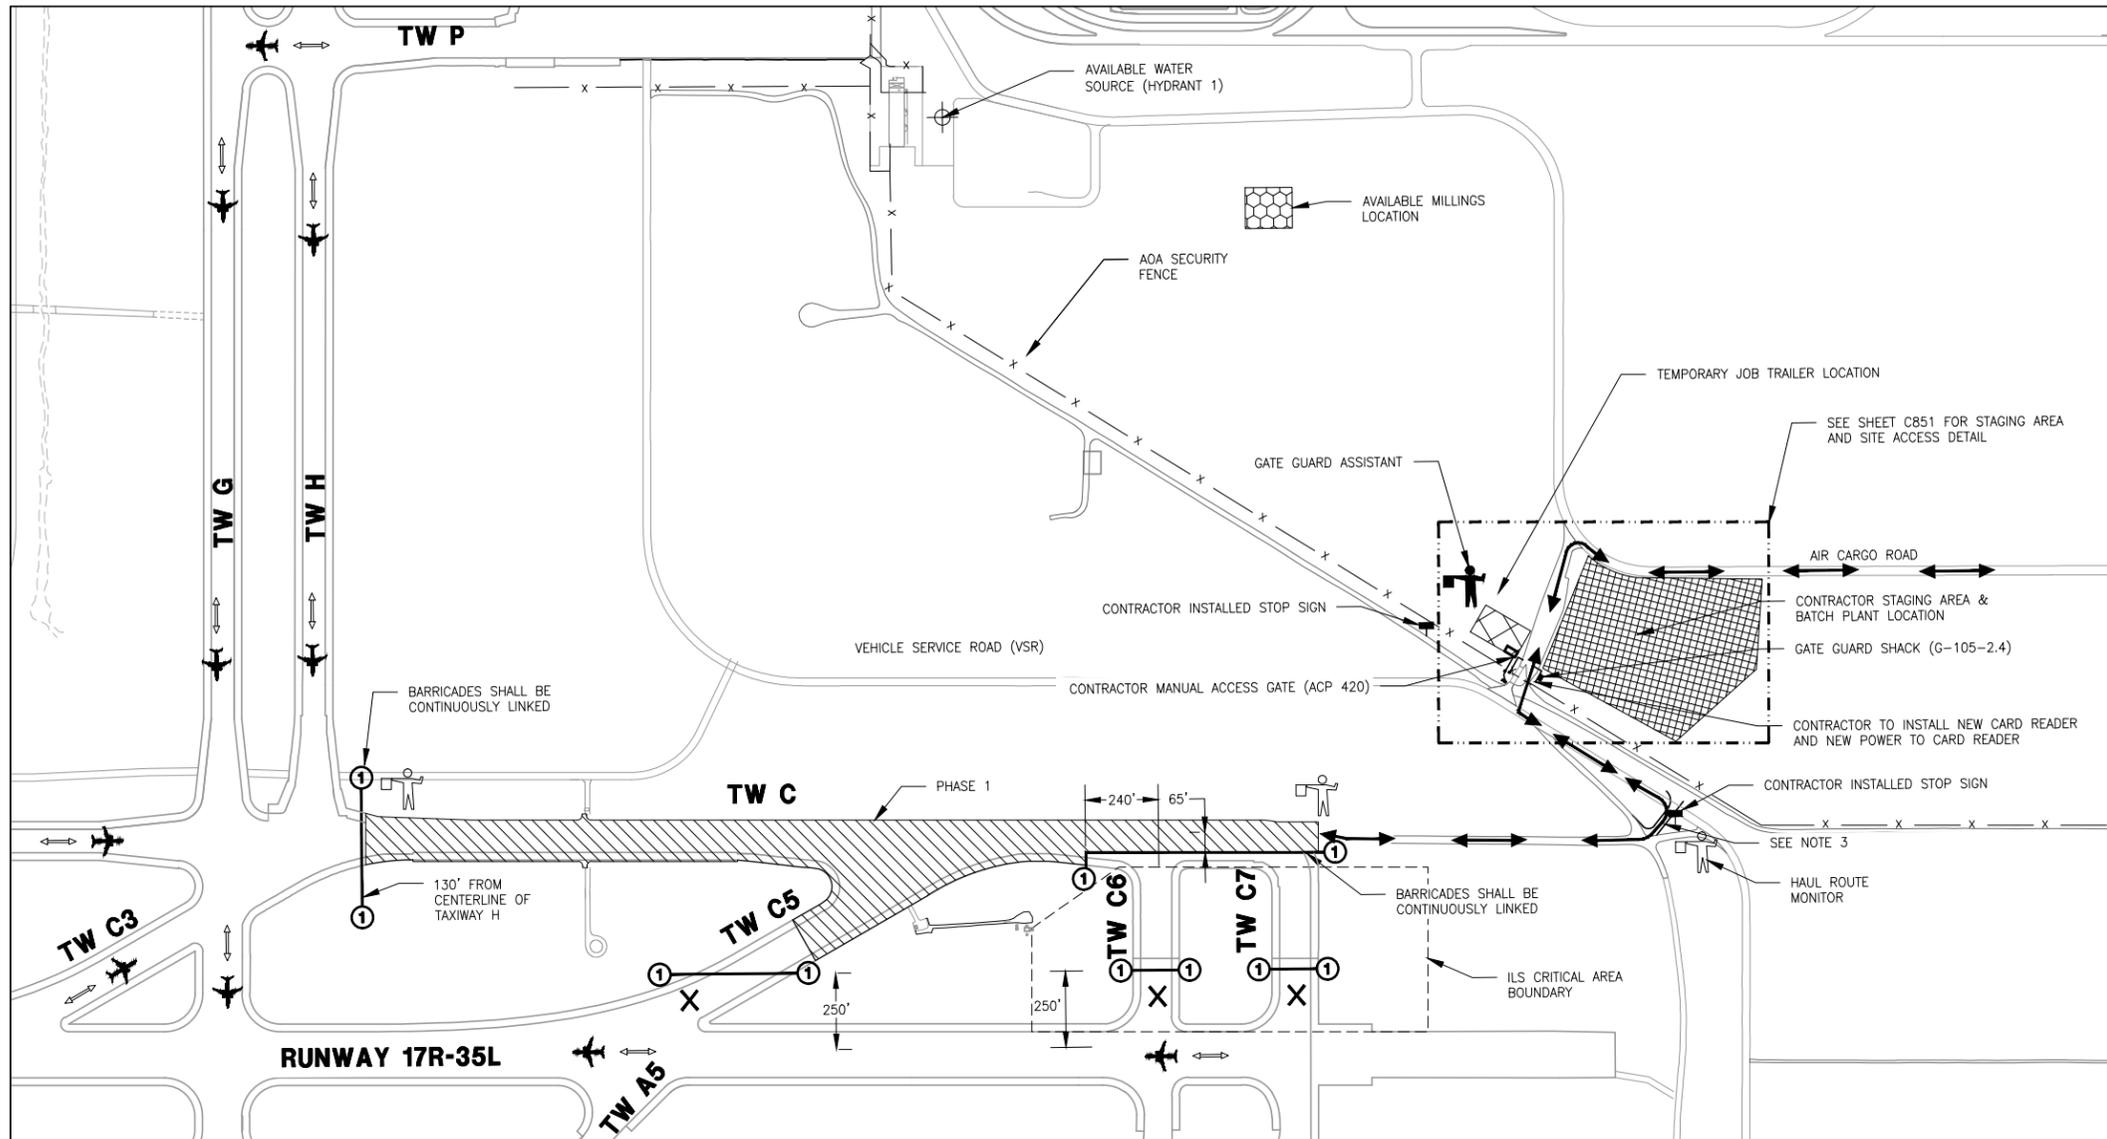

LEGEND:

- PHASE 1 WORK AREA
- CONTRACTOR STAGING AREA
- CONTRACTOR HAUL ROUTE
- GATE GUARD ASSISTANT
- HAUL ROUTE MONITOR OR FLAGGER
- AOA SECURITY FENCE
- AIRCRAFT TAXI ROUTE
- BARRICADES - TYPE 1, IN PLACE FOR PHASE 1
- CLOSED TAXIWAY MARKER
- STOP SIGN

GENERAL NOTES:



1. SEE GENERAL NOTES ON SHEET C007

AIRFIELD (AOA) STATUS

1. TAXIWAYS C (SOUTH OF TW H), C5, C6, AND C7 SHALL REMAIN CLOSED TO ALL AIR TRAFFIC FOR PHASE 1 DURATION.
2. TAXIWAYS G, H, C3 AND C NORTH OF PROJECT SITE SHALL REMAIN OPEN THROUGHOUT PHASE 1/1A.
3. PHASE 1 WORK SHALL BE COMPLETED DURING THE TIME ALLOTTED FOR PHASE 1.
4. THE CONTRACTOR SHALL CLEAN ALL PAVEMENT SURFACES TO THE SATISFACTION OF AIRPORT OPERATIONS PRIOR TO OPENING FOR AIRCRAFT USE.

BARRICADE NOTES:

1. SEE BARRICADE NOTES ON SHEET C007.

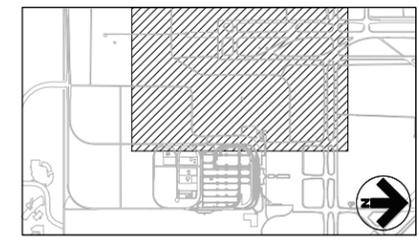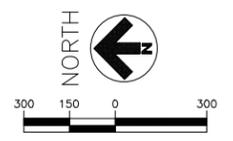

RS&H, Inc.
 4700 S. Syracuse Street, Suite 300
 Denver, CO. 80237
 (303) 409-9700
 www.rsandh.com



TAXIWAY C RECONSTRUCTION

**SCHEDULE 1:
 RECONSTRUCT TAXIWAY C FROM TAXIWAY C7 THROUGH TAXIWAY H AND REHABILITATE PORTIONS OF TAXIWAYS C3, C5, C6, AND C7**

REVISIONS		
NO.	DESCRIPTION	DATE

DATE ISSUED: JUNE 3, 2016
 REVIEWED BY: ARM
 DRAWN BY: SHC
 DESIGNED BY: JFF
 RS&H PROJECT NUMBER
 224-0124-003/005
 © 2016 RS&H, INC.

PHASING PLAN PHASE 1

DRAWING NUMBER
C008
 SHEET 08 OF 75
ISSUED FOR CONSTRUCTION

Drawing: I:\2240124\003 Colorado Springs - Taxiway C Recon\cda\c007.dwg
 Plotted on: 6/6/2016 1:20 PM
 Plotted by: Fouley, Jeff